


STONEMALL STREET

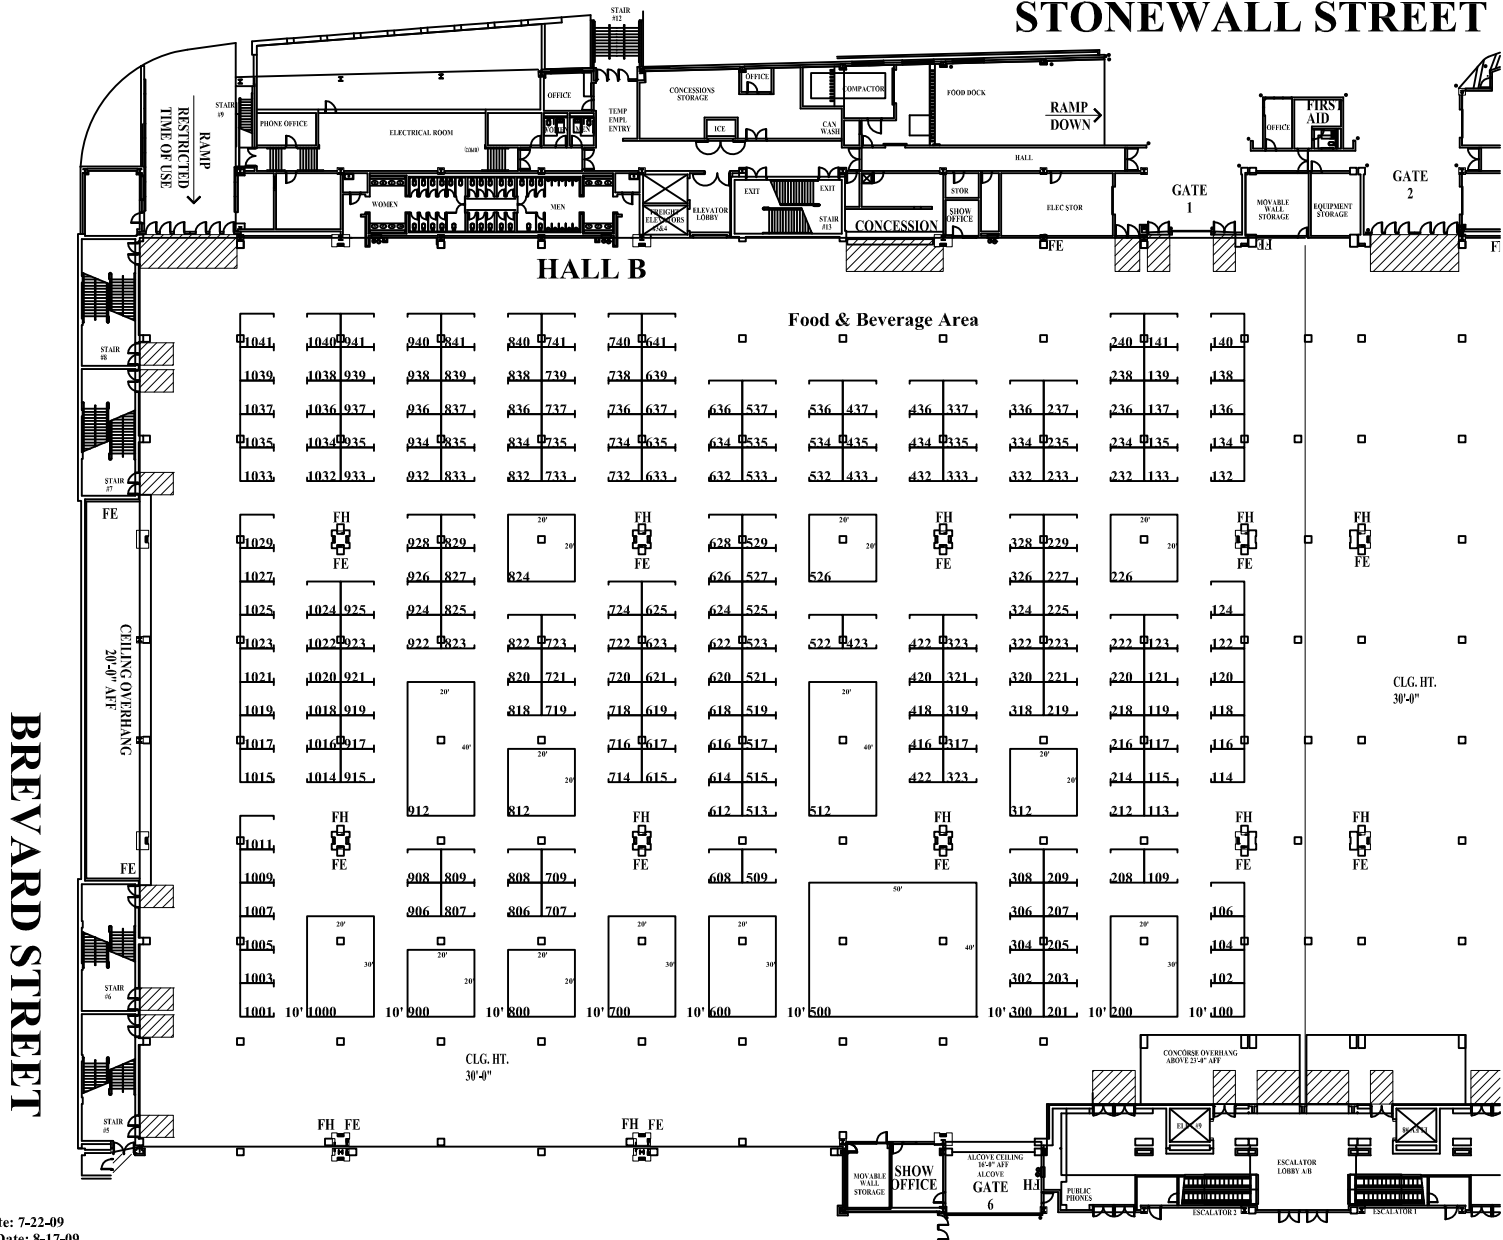

Initial Date: 7-22-09
 Revision Date: 8-17-09
 Revision: 4
 AE: D. Crawford
 Drafter: T. Palladino

10x10 - 222
 20x20 - 7
 20x30 - 4
 20x40 - 2
 40x50 - 1

21st CENTURY BUILDING EXPO & CONFERENCE
SEPTEMBER 16&17, 2010
CHARLOTTE CONVENTION CENTER
HALL B

*For a current plan,
 please visit our website at www.21buildingexpo.com and click on virtual floor plan.*